


NEW PROPOSED  
ROOFLIGHTS

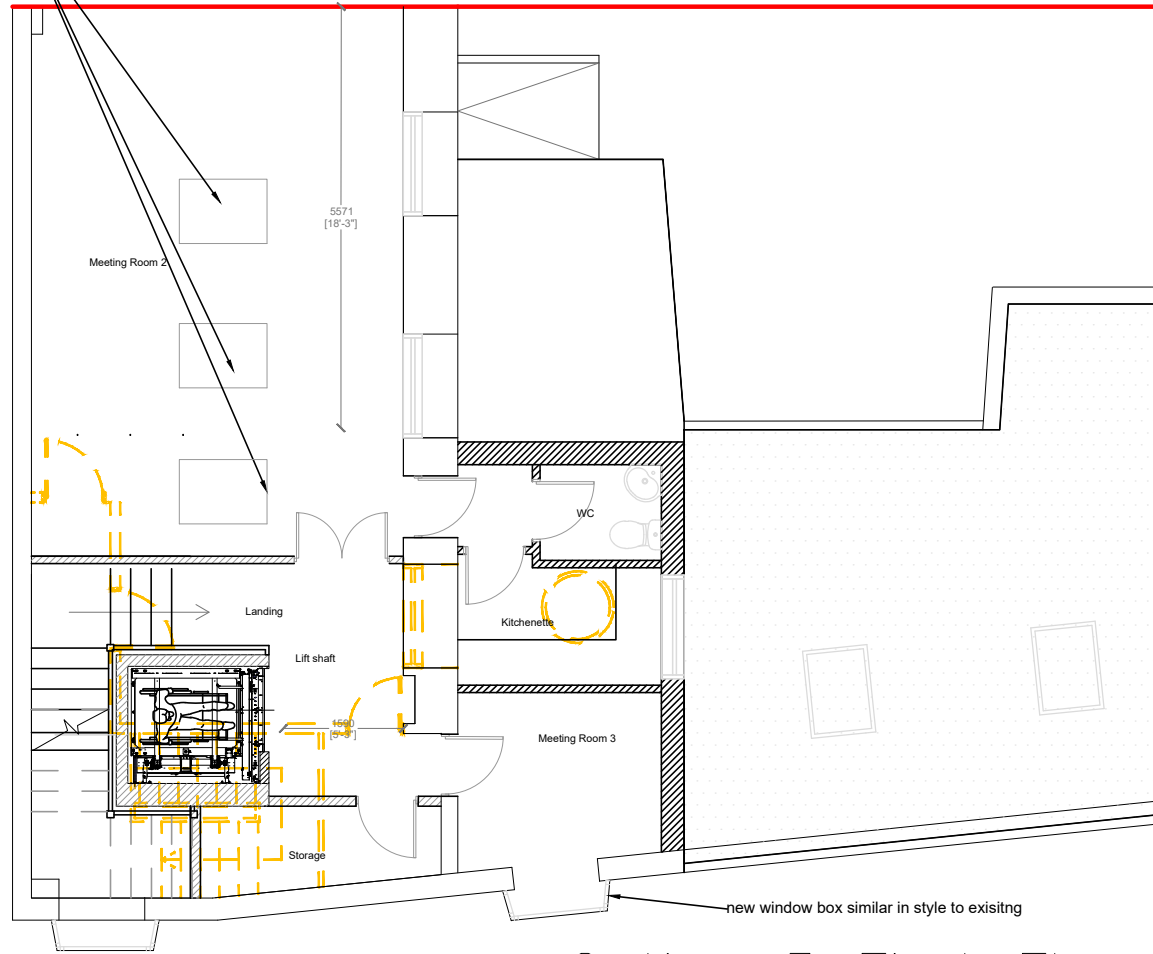

## Option 3 First Floor

SCALE 1:100 ON A4



**Caldotec**  
**Architectural**  
design

10-11 The Parade  
Willowhayne Crescent  
East Preston  
West Sussex  
BN16 1NS

01903 859176  
info@caldotec.co.uk  
www.caldotec.co.uk

OPTION 3 FF - QUAKERS CHICHESTER

Printed 1:100 on A4  
Date 10/10/18  
Drawing Number 18007/03FF

Do not scale off these drawings for construction purposes.  
All dimensions to be checked on site.