


NEW PROPOSED ROOFLIGHTS

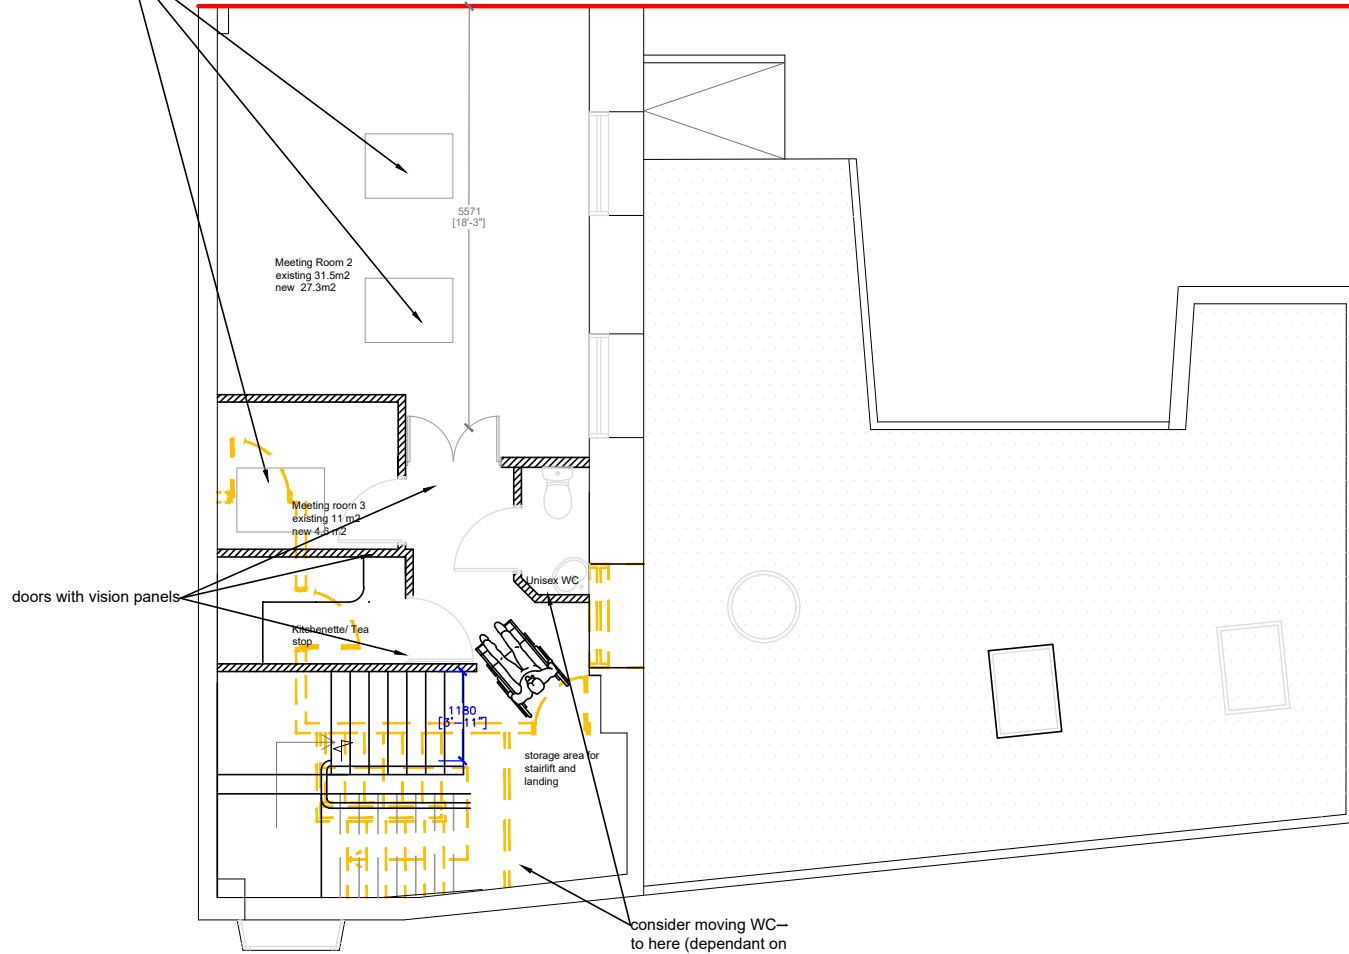

Option 4 First Floor

SCALE 1:100 ON A4

	Caldotec Architectural design
	10-11 The Parade Willowhayne Crescent East Preston West Sussex BN16 1NS
OPTION 4 FF - QUAKERS CHICHESTER	
Printed Date Drawing Number	1:100 on A4 10/10/18 18007/04FF
<small>Do not scale off these drawings for construction purposes. All dimensions to be checked on site.</small>	